




AAA
A

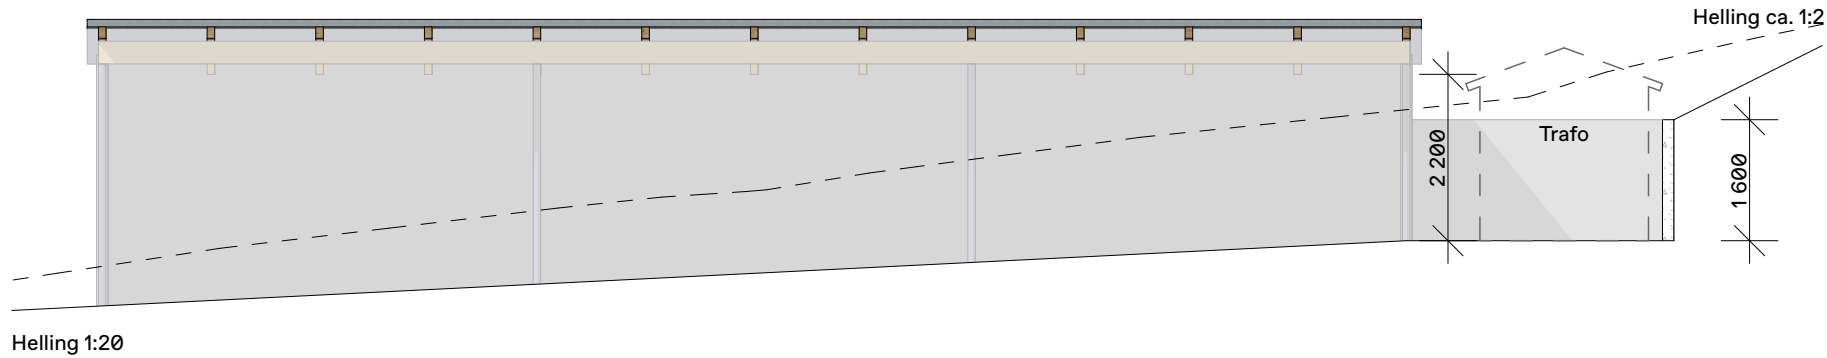


1:100 Fasade Biltak Vest

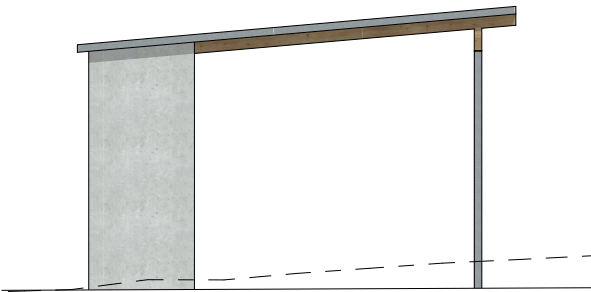

1:100 Fasade Biltak Nord

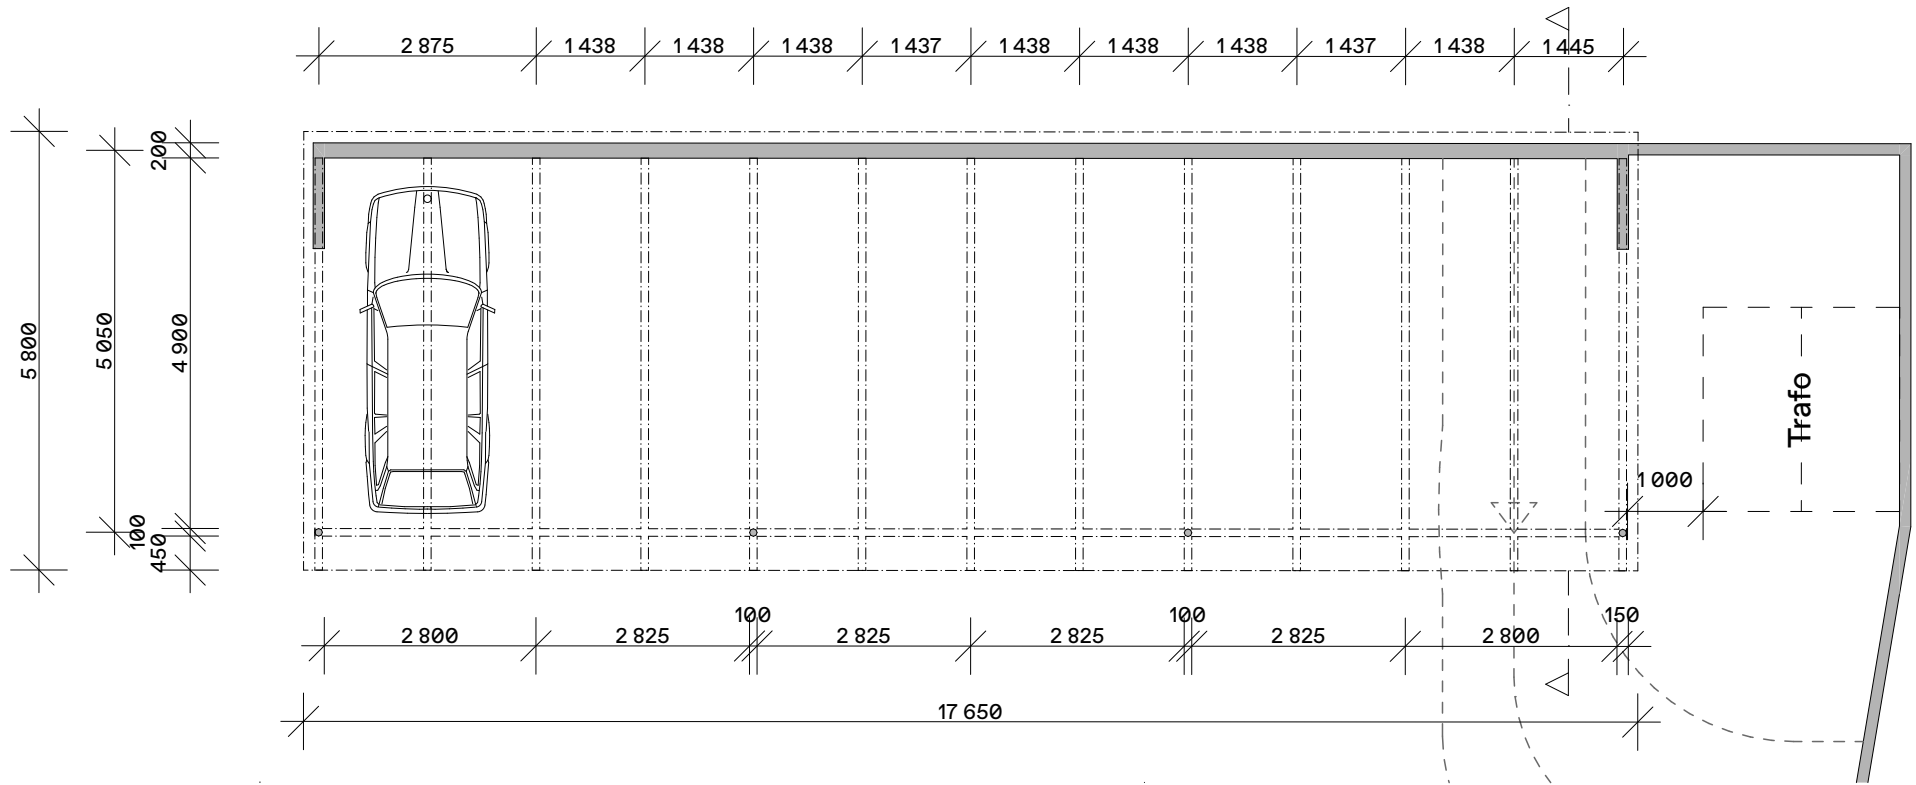

1:100 Plan Biltak

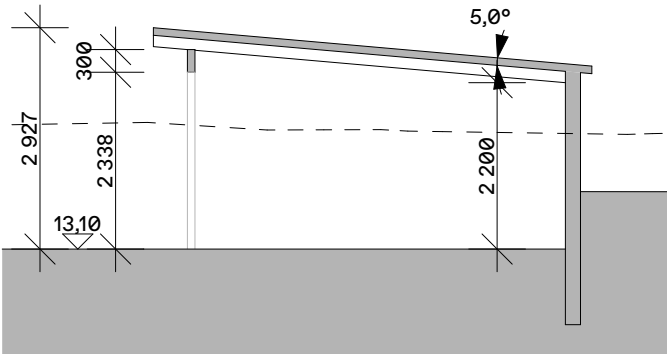

1:100 Snitt Biltak

A	Nabovarsel/Søknad	27.06.2025	SMS	
Rev	Beskrivelse	Dato	Sign	Kontr
LITLEHAGEN - ØLEN				
Gnr/Bnr/Festenr Ølen				
Stilrent Bygg AS				
Målestokk: 1:100		Biltak		
Dato: 23.04.25				
Tegnet av: SMS		Tegningsnr.: 11816_56A		A3
ARKIPELET				