


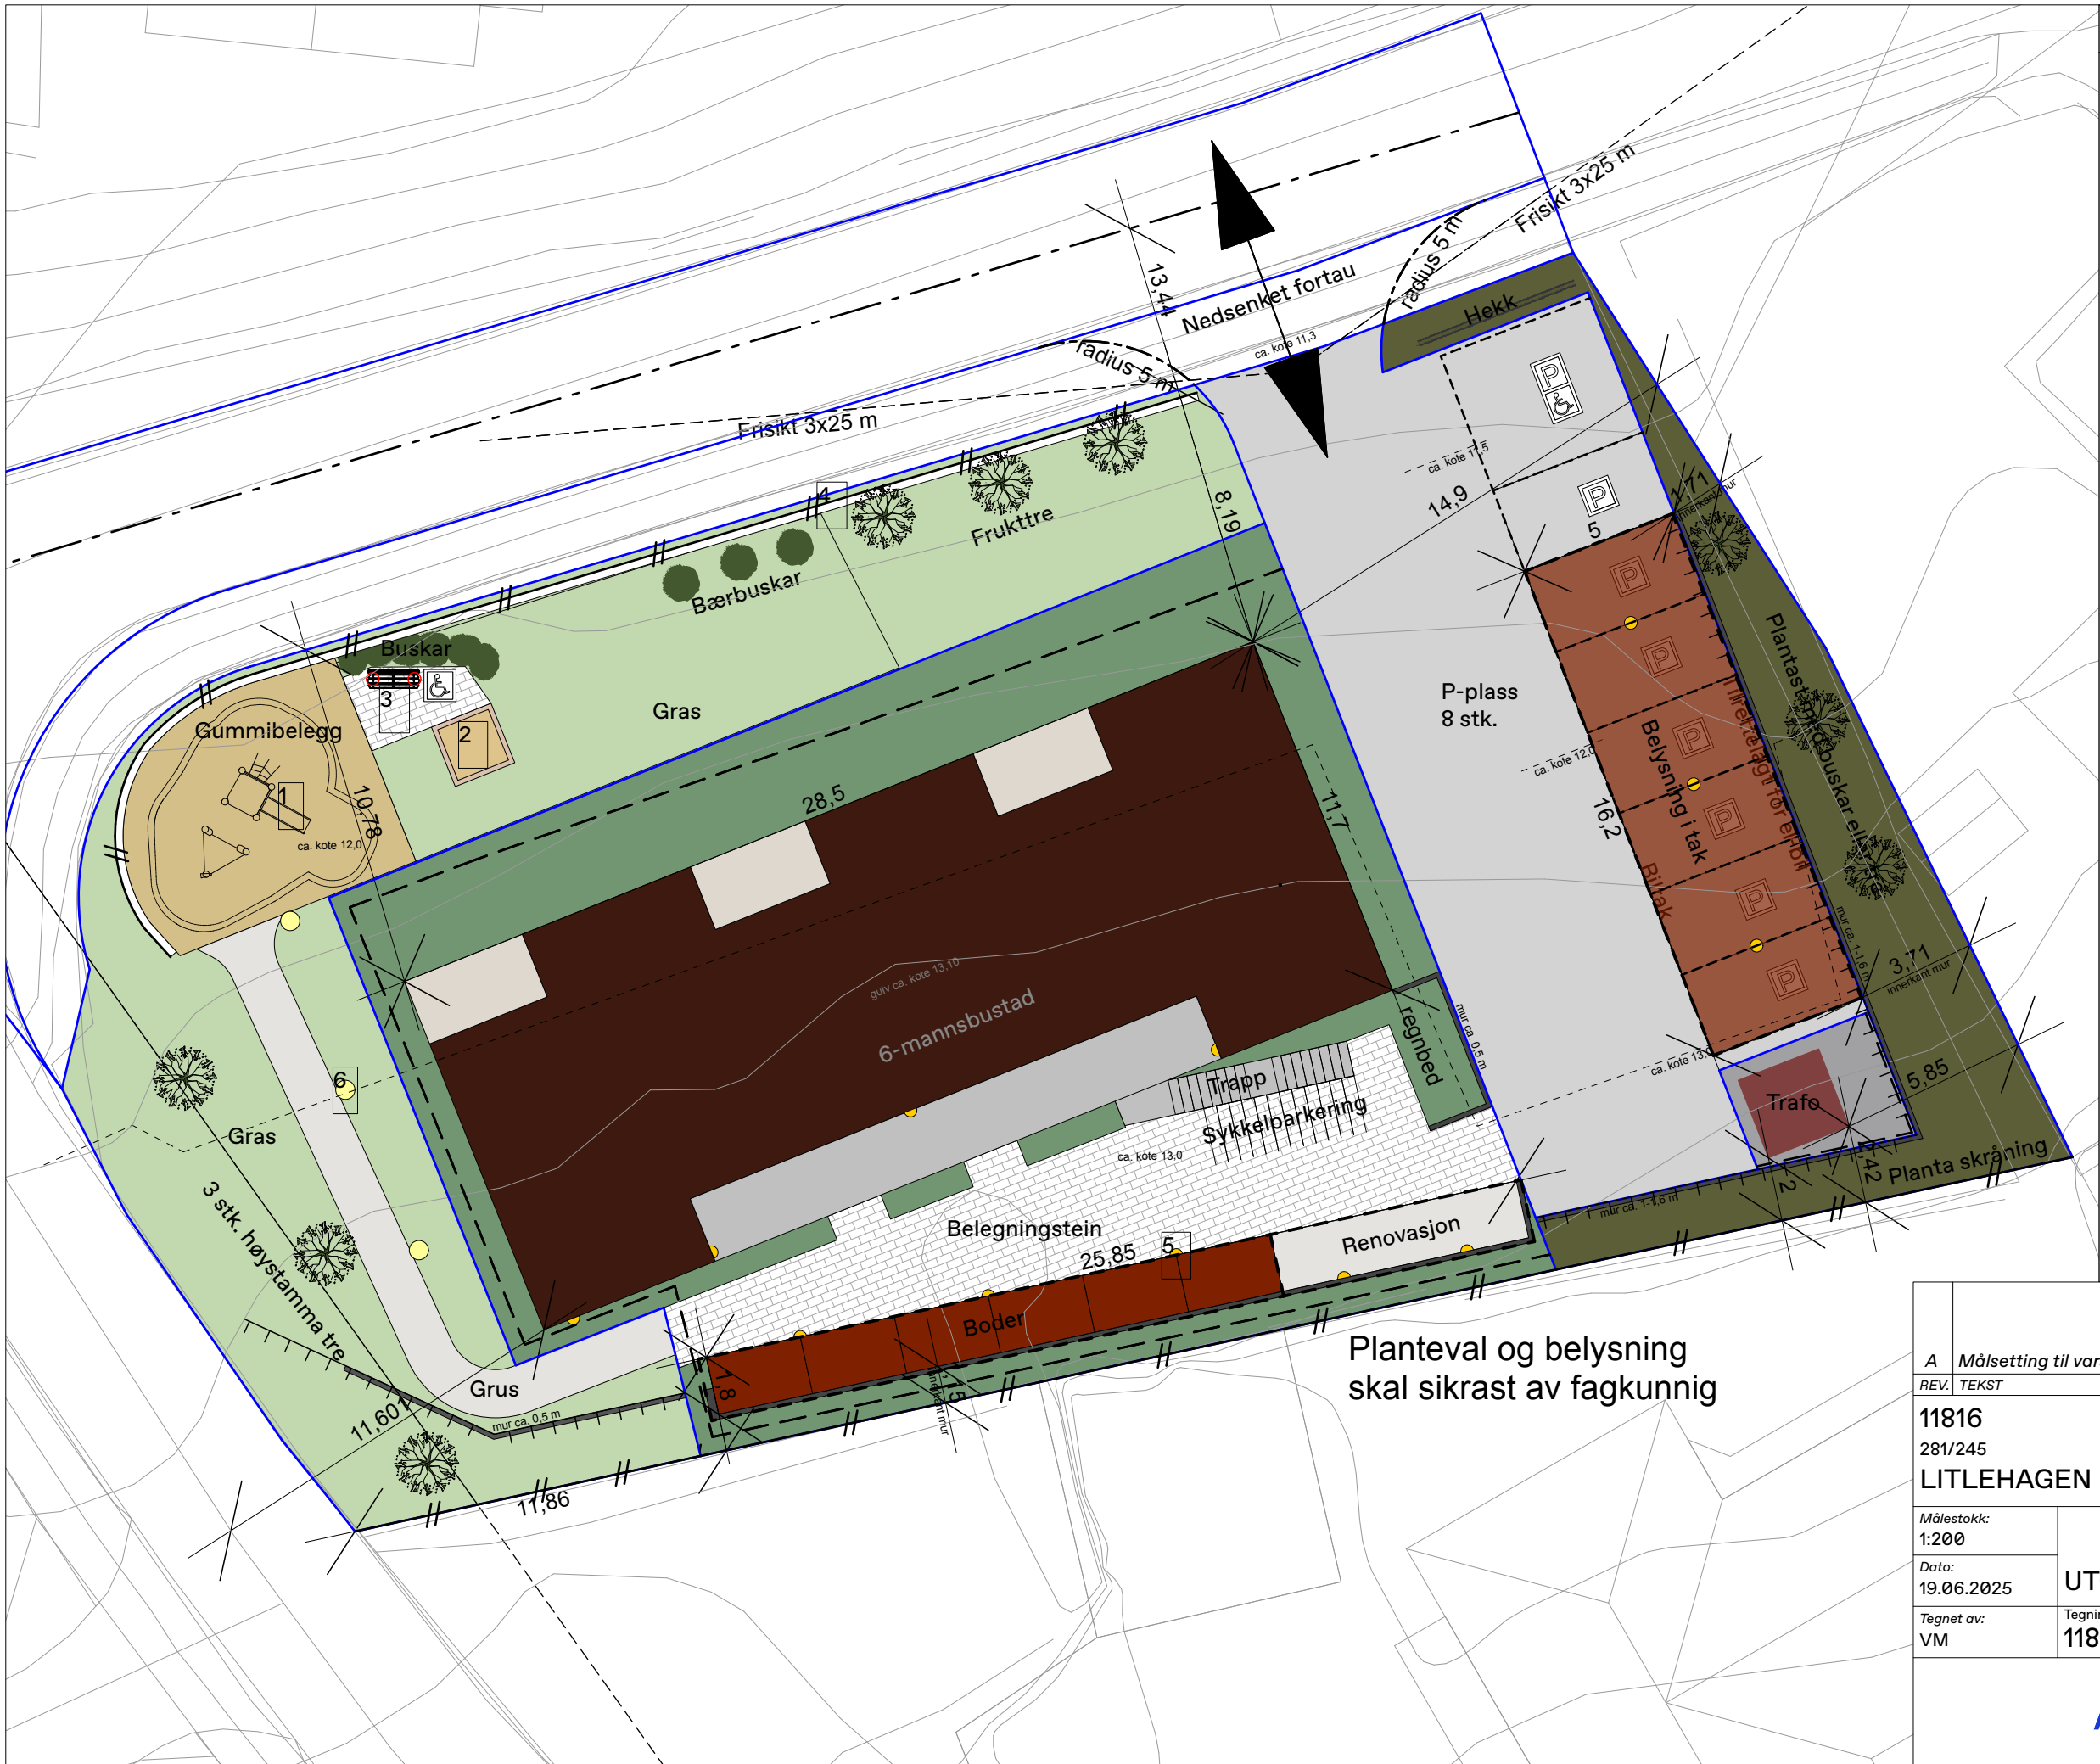


TEGNFORKLARING

1 - Multiapparat



2 - Sandkasse

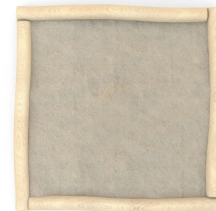

3 - Parkbenk



4 - Stakittgjerde 0,5 m



5 - Veggbelysning



6 - Pullert belysning



Planteval og belysning
skal sikrast av fagkunnig

A		Målsetting til varsling	27.06.25	VM
REV.	TEKST		DATO	Sign.
11816				
281/245				
LITTLEHAGEN - ØLEN				
Målestokk:		UTOMHUSPLAN		
1:200				
Dato:				
19.06.2025				
Tegnet av:		Tegningsnr.:		
VM		11816_902A		
ISO A3				
ARKIPELET				